


Layout - Startup Mahakumbh

Hall - 2,3,4 & 5 Ground Floor Pragati Maidan (Date - 18,19 & 20 March 2024)

NOTES

- ALL DIMENSIONS ARE IN **MILLIMETERS** UNLESS OTHERWISE SPECIFIED AND SHOULD BE VERIFIED BY THE HOLDER AT SITE PRIOR TO EXECUTION.
- SUPERVISOR MUST UNDERSTAND ALL DRAWINGS PRIOR TO EXECUTION.
- THIS DRAWING IS THE PROPERTY OF PAVILIONS AND INTERIORS. THIS DRAWING SHOULD NOT BE REPLICATED WITHOUT WRITTEN PERMISSION FROM PAVILIONS AND INTERIORS.

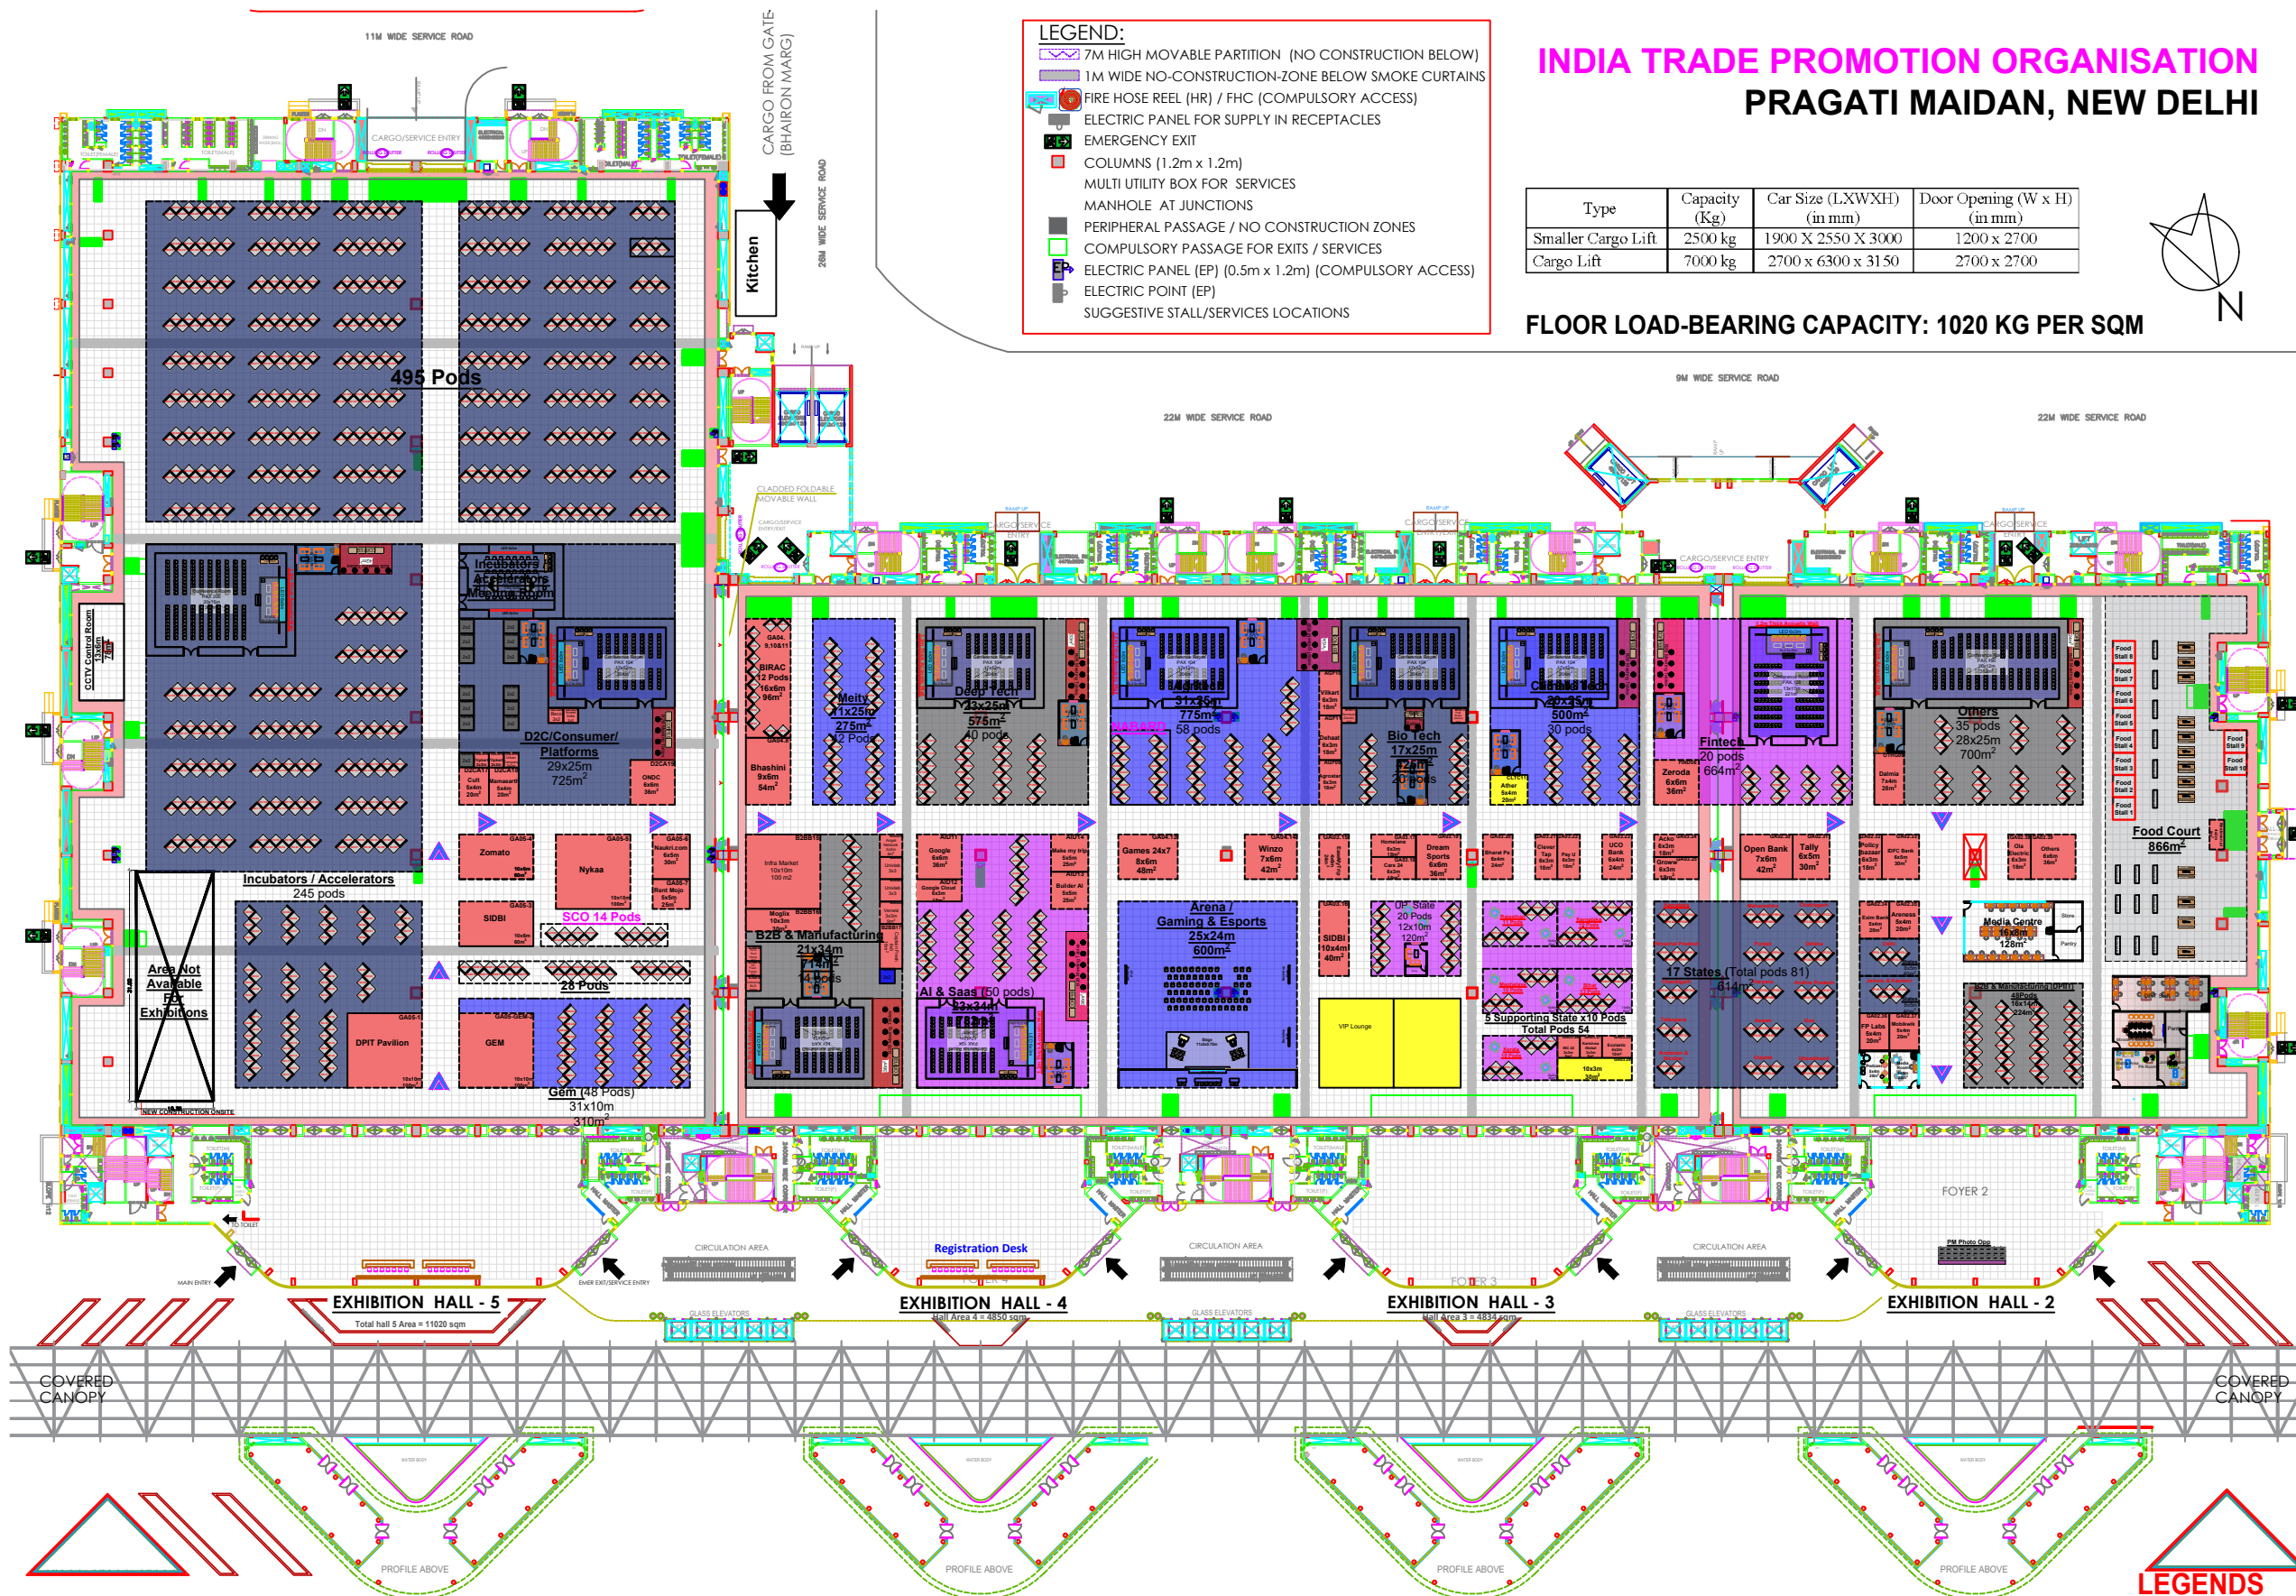

INDIA TRADE PROMOTION ORGANISATION PRAGATI MAIDAN, NEW DELHI

Type	Capacity (Kg)	Car Size (LXWXH) (in mm)	Door Opening (W x H) (in mm)
Smaller Cargo Lift	2500 kg	1900 X 2550 X 3000	1200 x 2700
Cargo Lift	7000 kg	2700 x 6300 x 3150	2700 x 2700

FLOOR LOAD-BEARING CAPACITY: 1020 KG PER SQM

DRAWN BY	PRINCE
DATE	23/12/2023
VERSION No.	DATE
1	25-12-2023
2	26-12-2023
3	05-01-2024
4	18-01-2024
5	22-01-2024
6	23-01-2024
7	24-01-2024
8	25-01-2024
9	29-01-2024
10	30-01-2024
11	31-01-2024
12	01-02-2024
13	08-02-2024
14	10-02-2024
15	20-02-2024
16	21-02-2024
17	22-02-2024
18	23-02-2024
19	27-02-2024
20	28-02-2024
21	05-03-2024
22	06-03-2024
23	07-03-2024
24	08-03-2024
25	09-03-2024
26	10-03-2024
27	11-03-2024
28	12-03-2024
29	13-03-2024
30	14-03-2024
31	15-03-2024

DRAWING NO: 01
PROJECT: Startup Mahakumbh
CLIENT:
DRAWING TITLE: Hall - 2,3,4 & 5 Ground Floor Layout


LEGENDS







Confirm Stall	Red
Hold Stall	Yellow
Available Space for sale	Blue

Hall 2,3,4 and 5 Ground Floor Plan




A- 63, SECTOR- 57,
Noida-201301 (U.P.)
Ph: +91-120- 4513400,
2581217/ 18
Website:
www.pavilionsinteriors.com

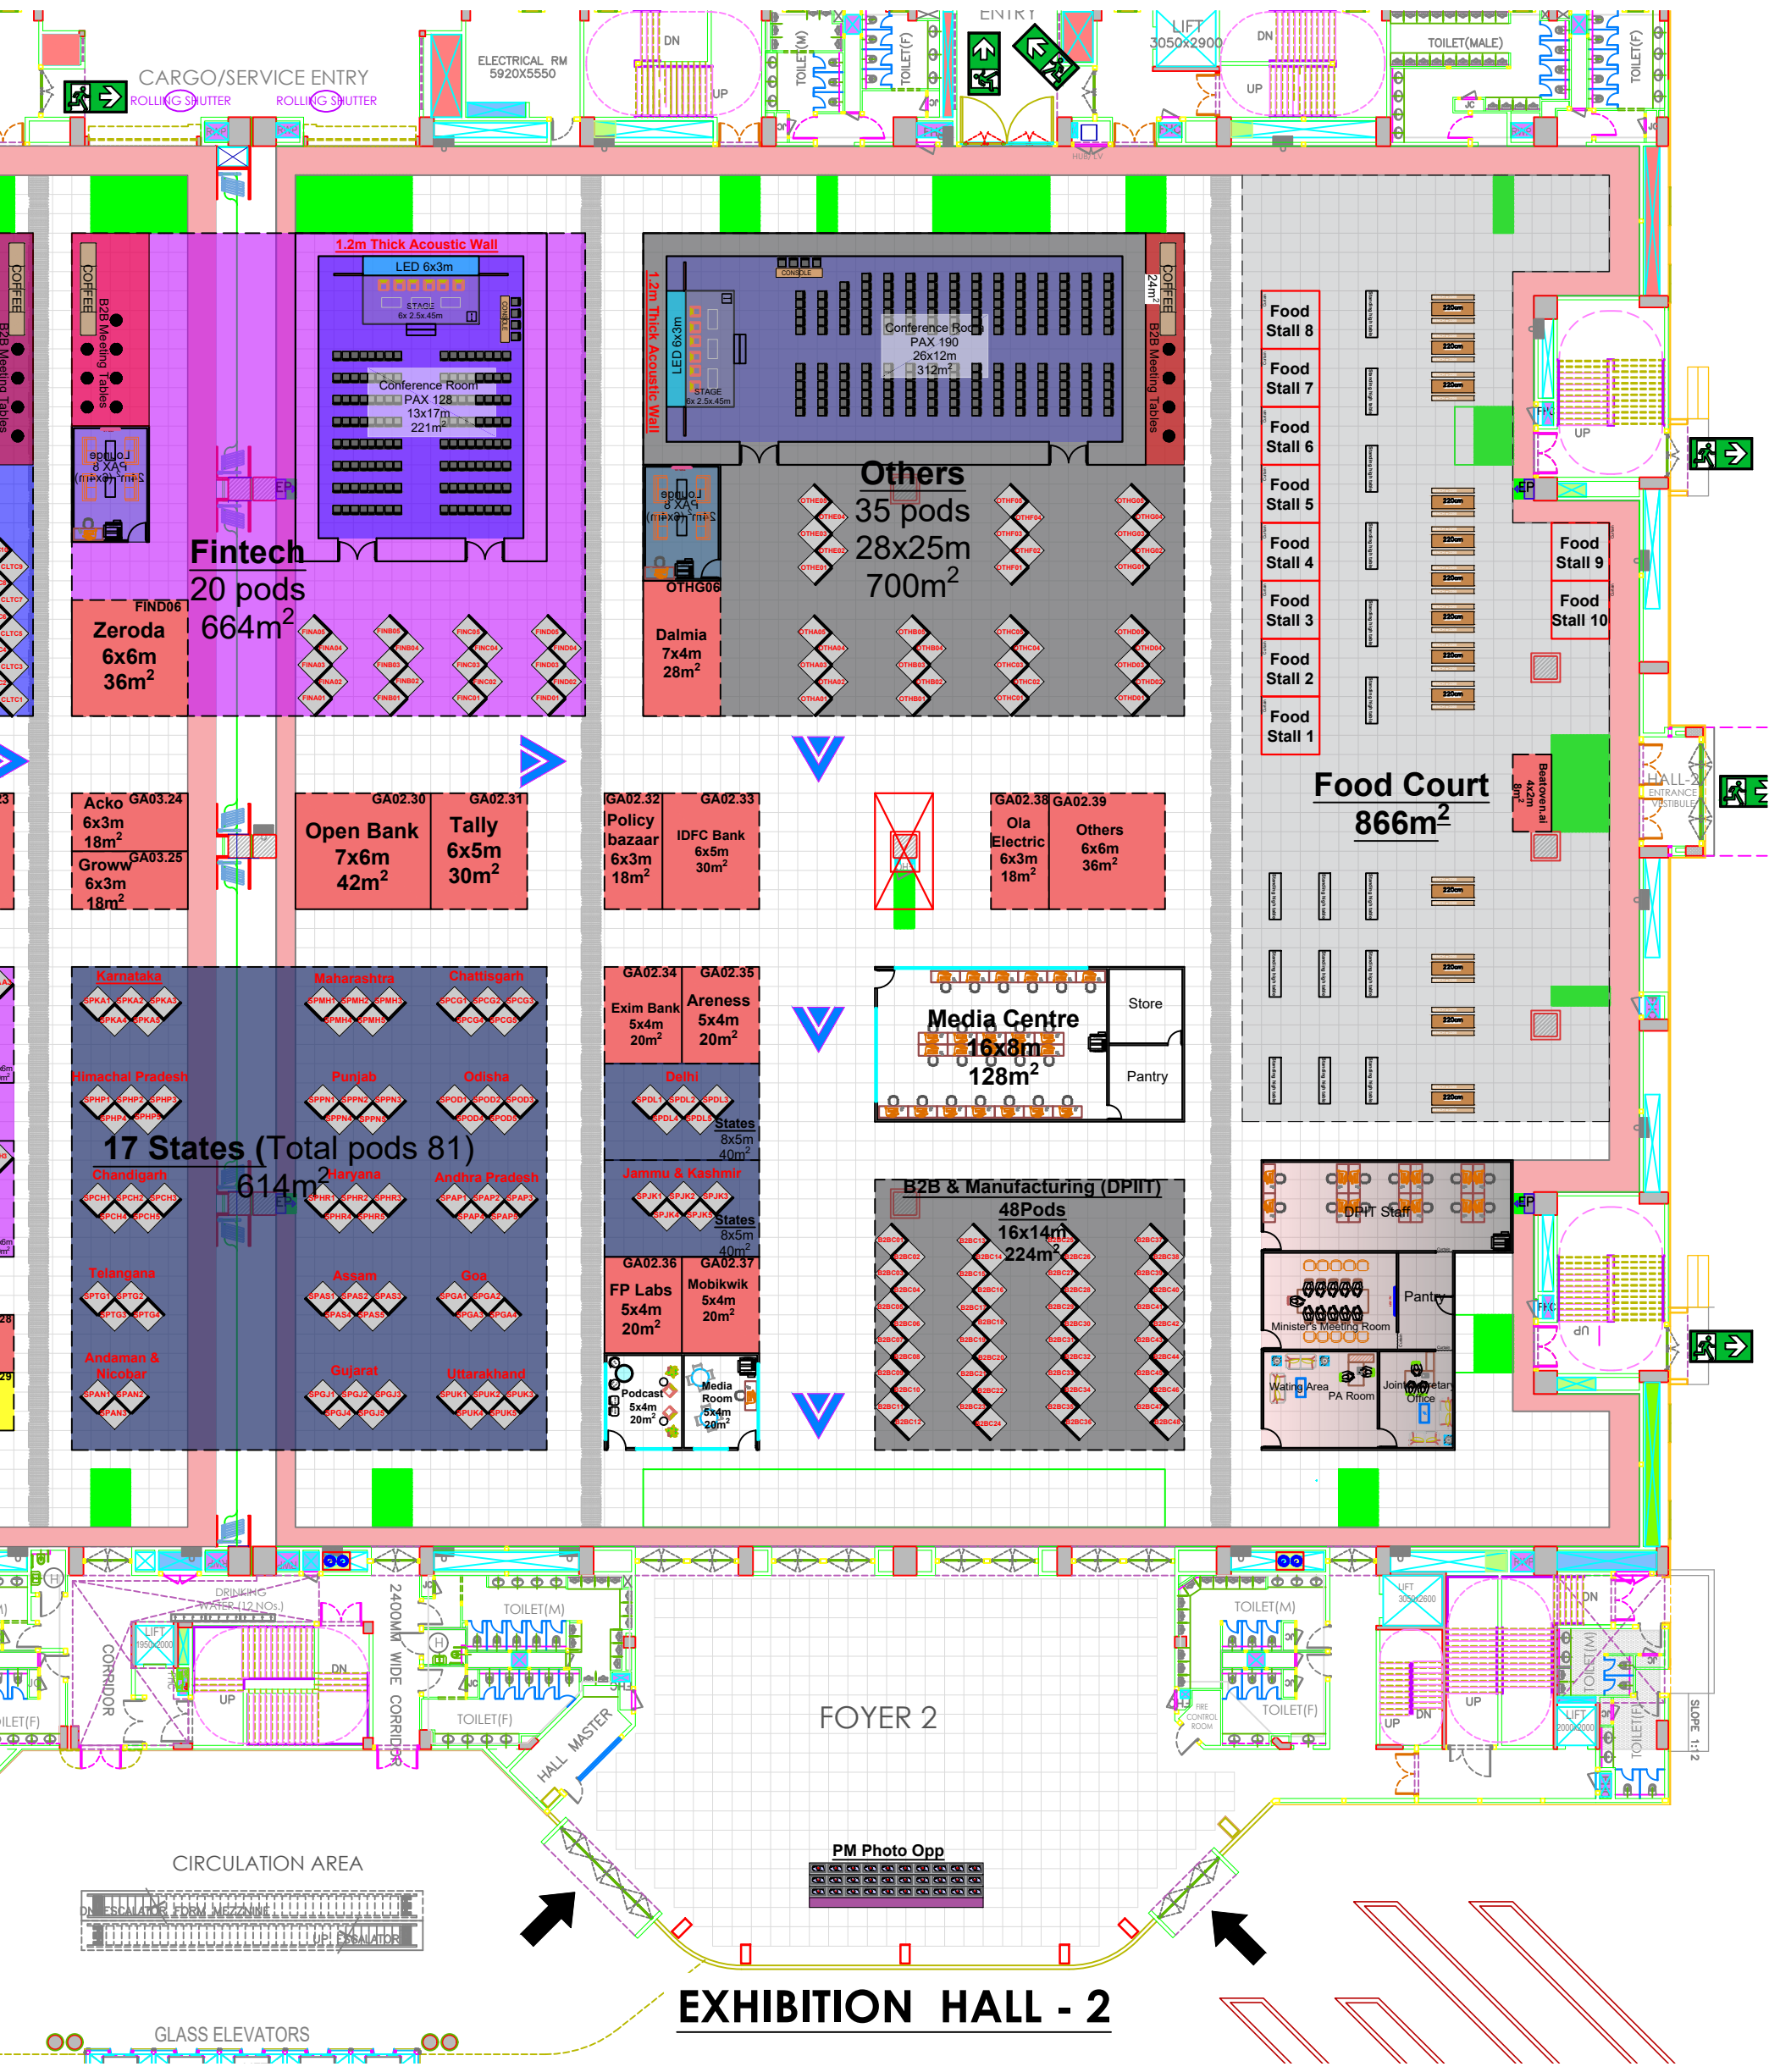


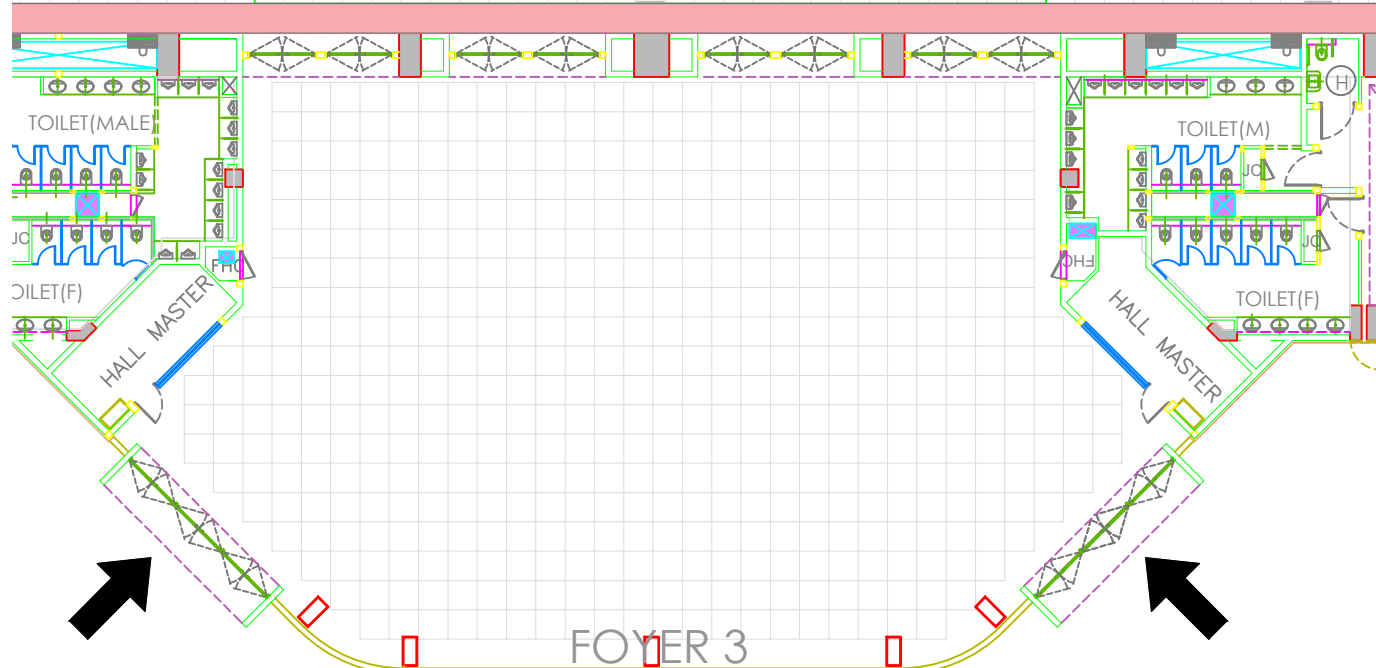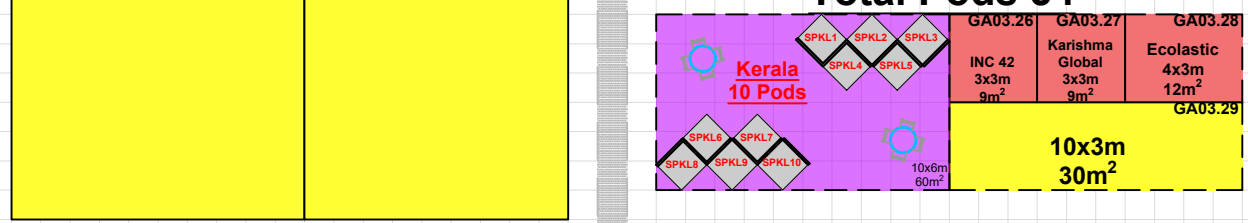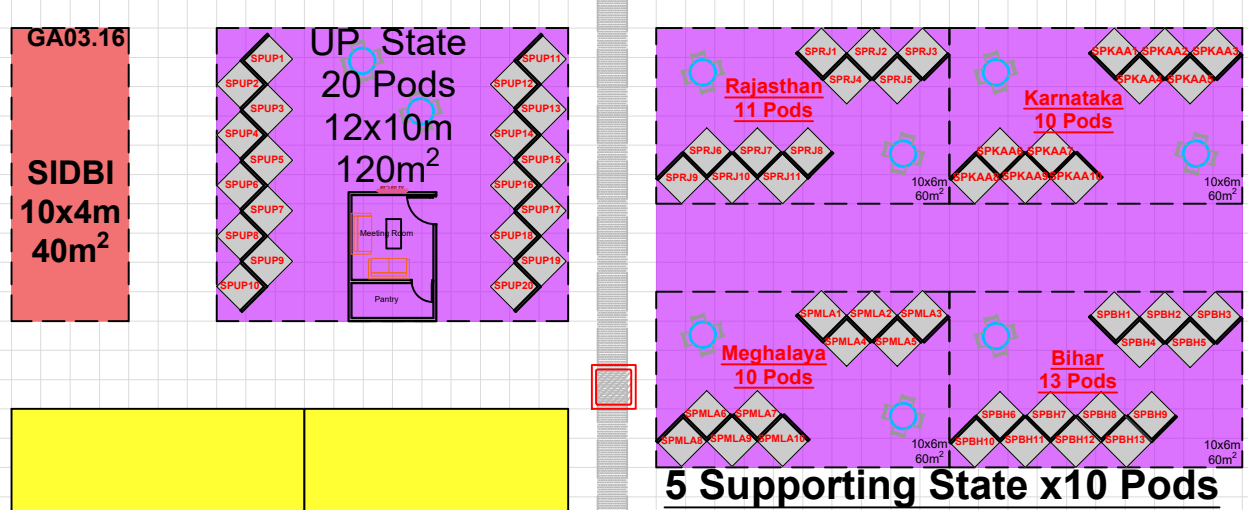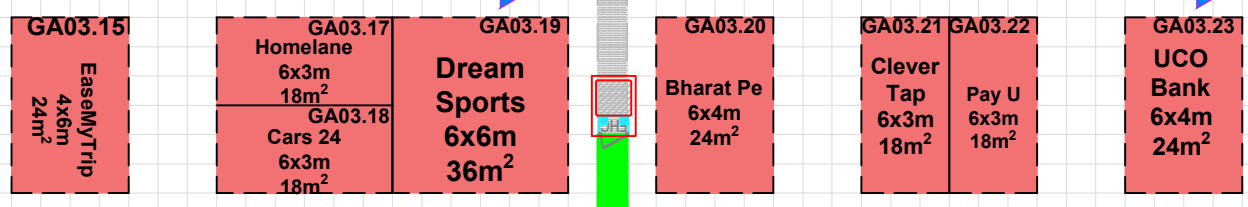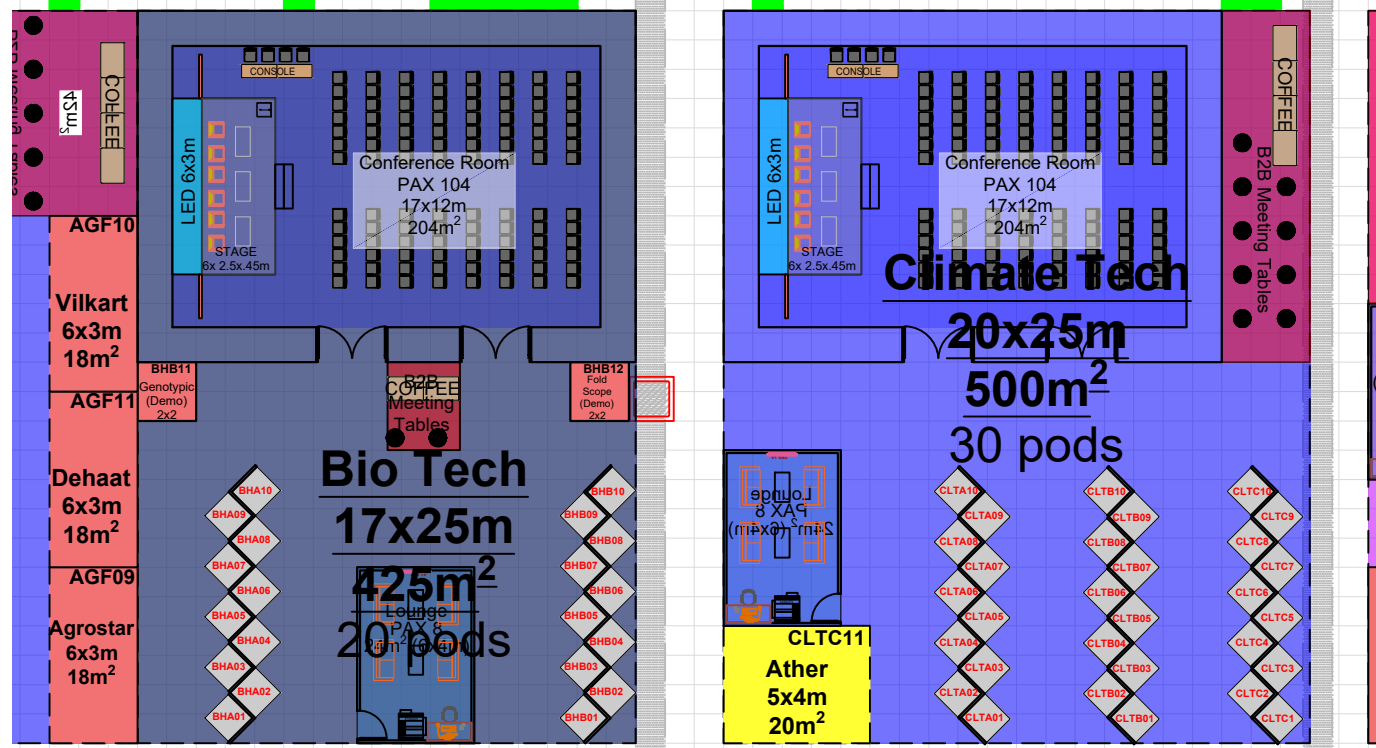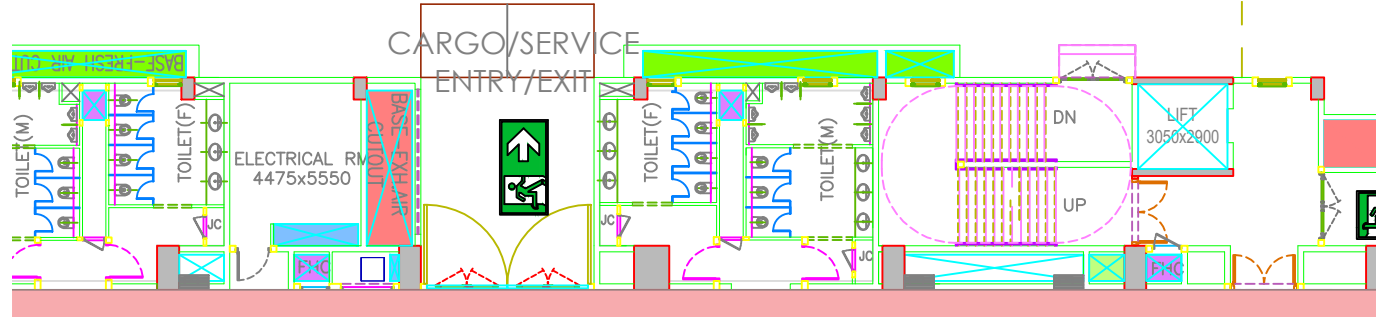

EXHIBITION HALL - 3

Hall Area 3 = 4834 sqm

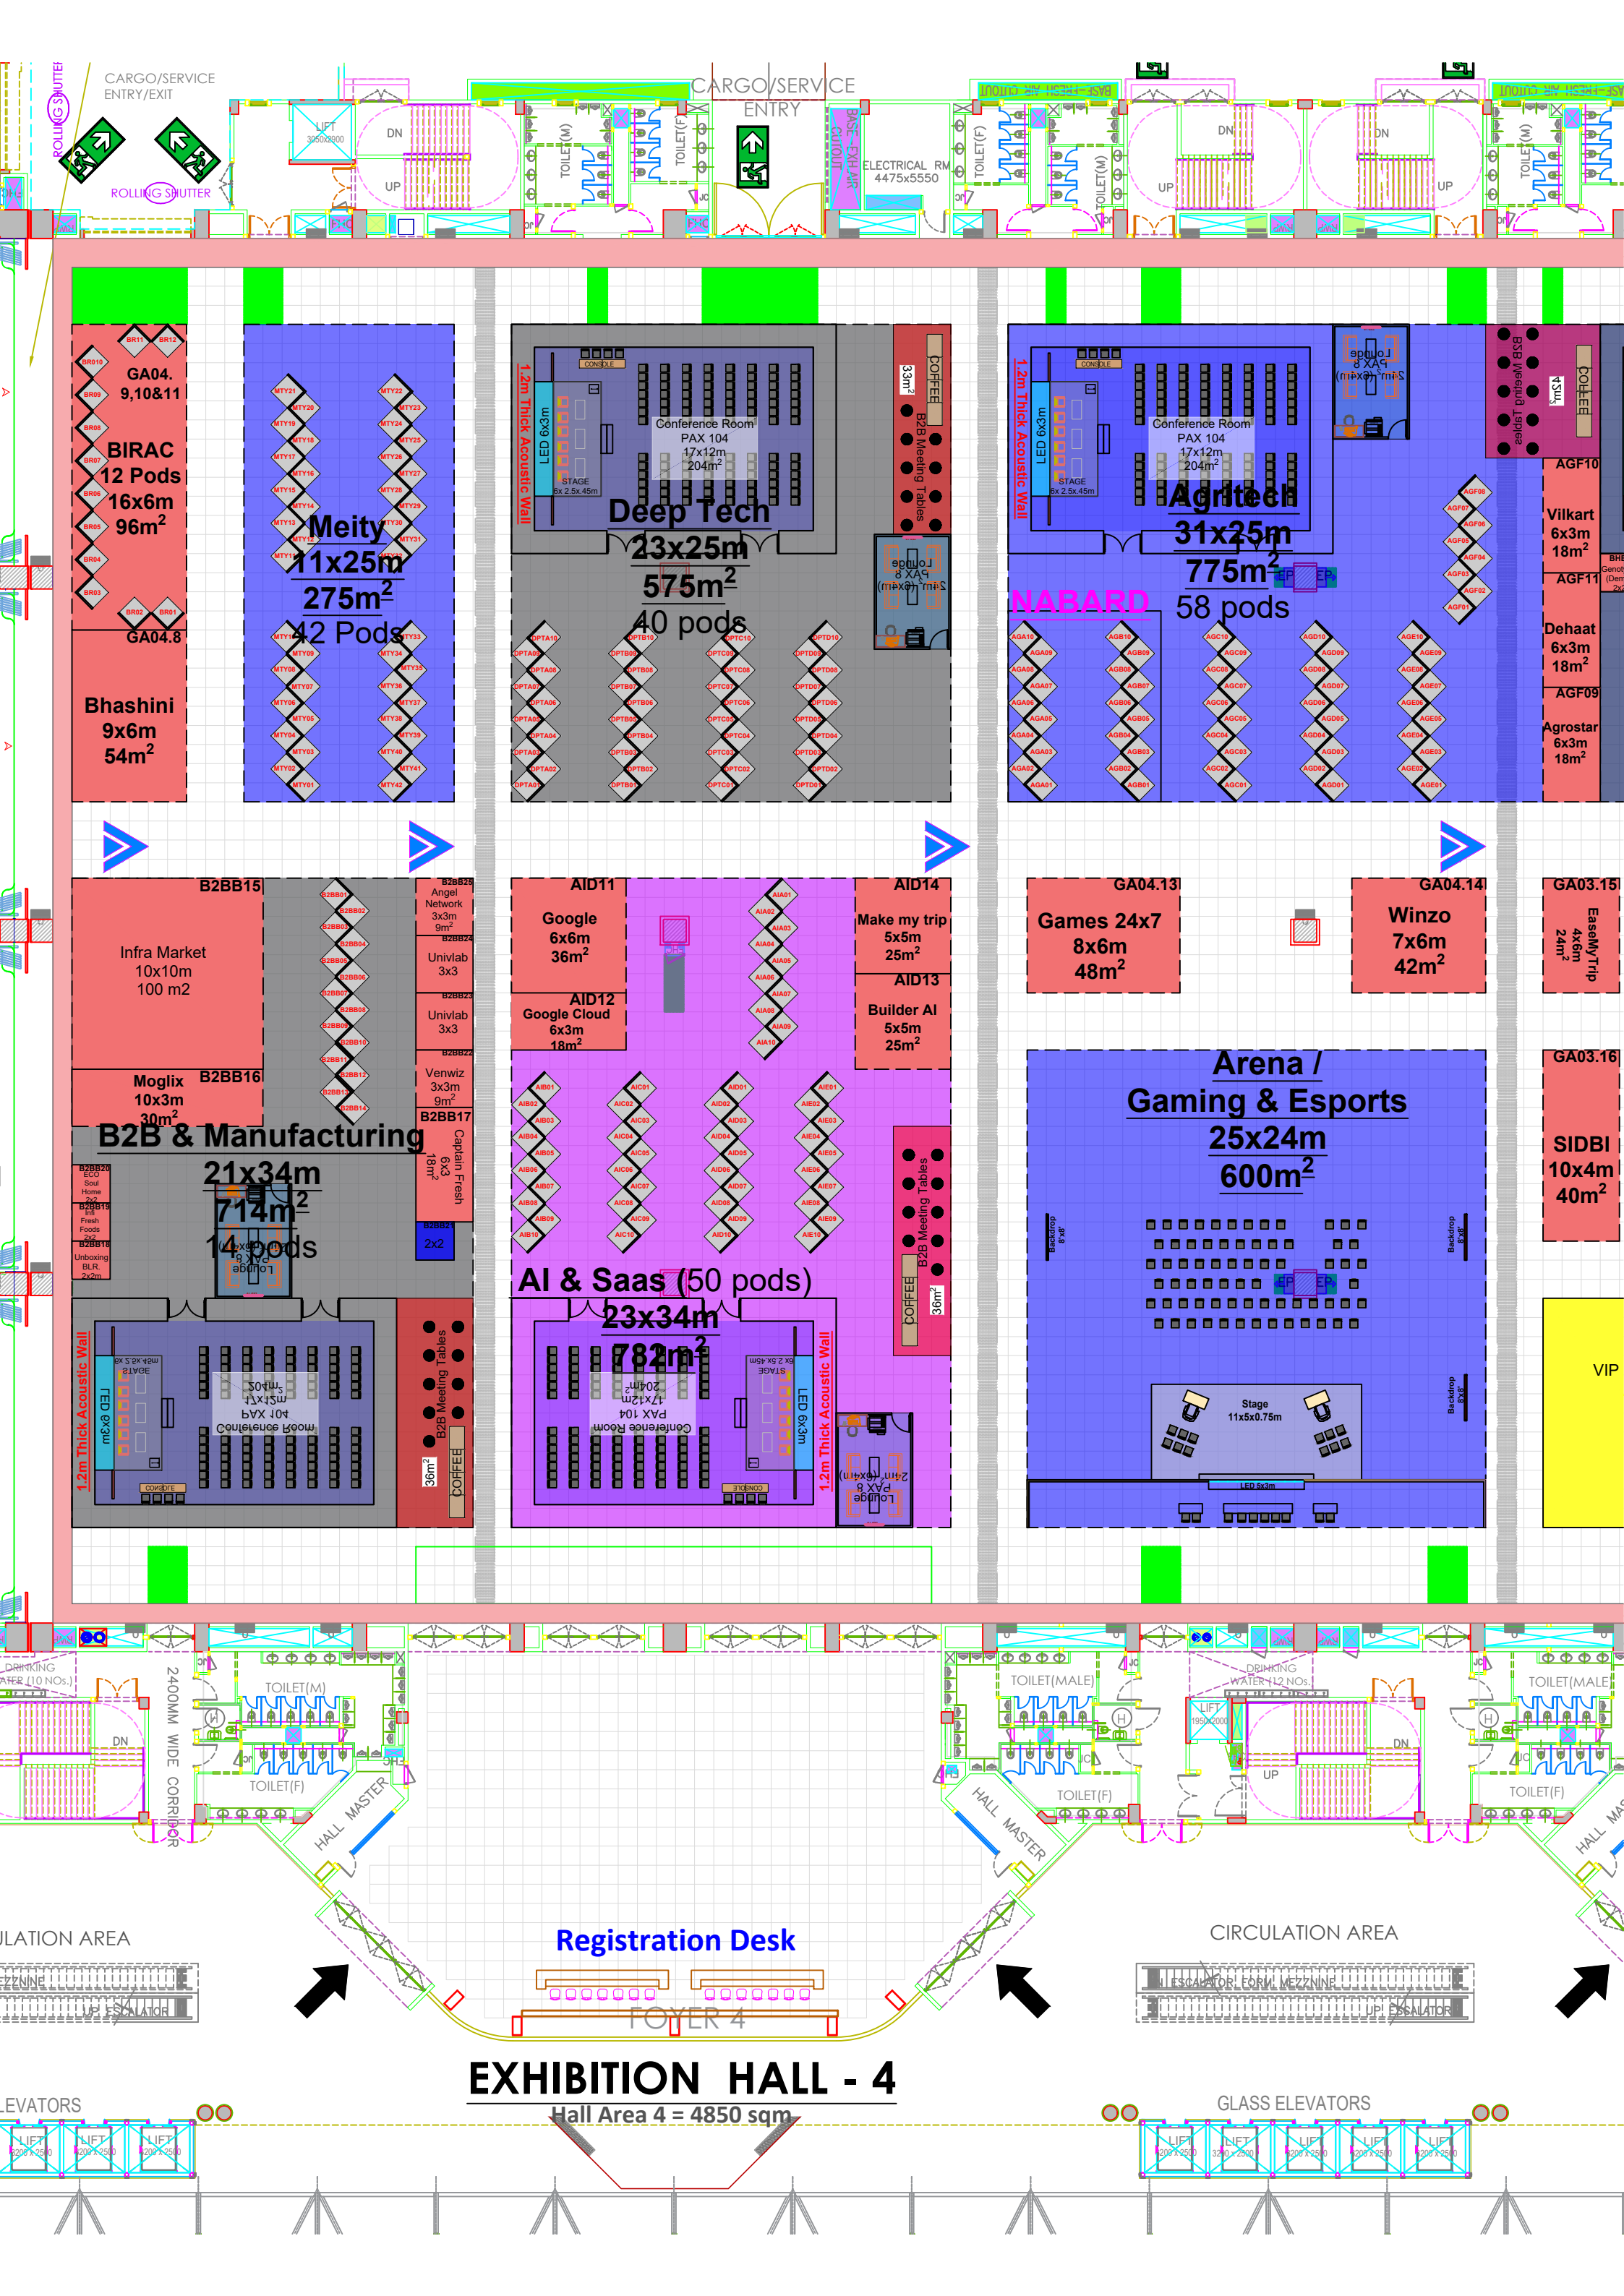

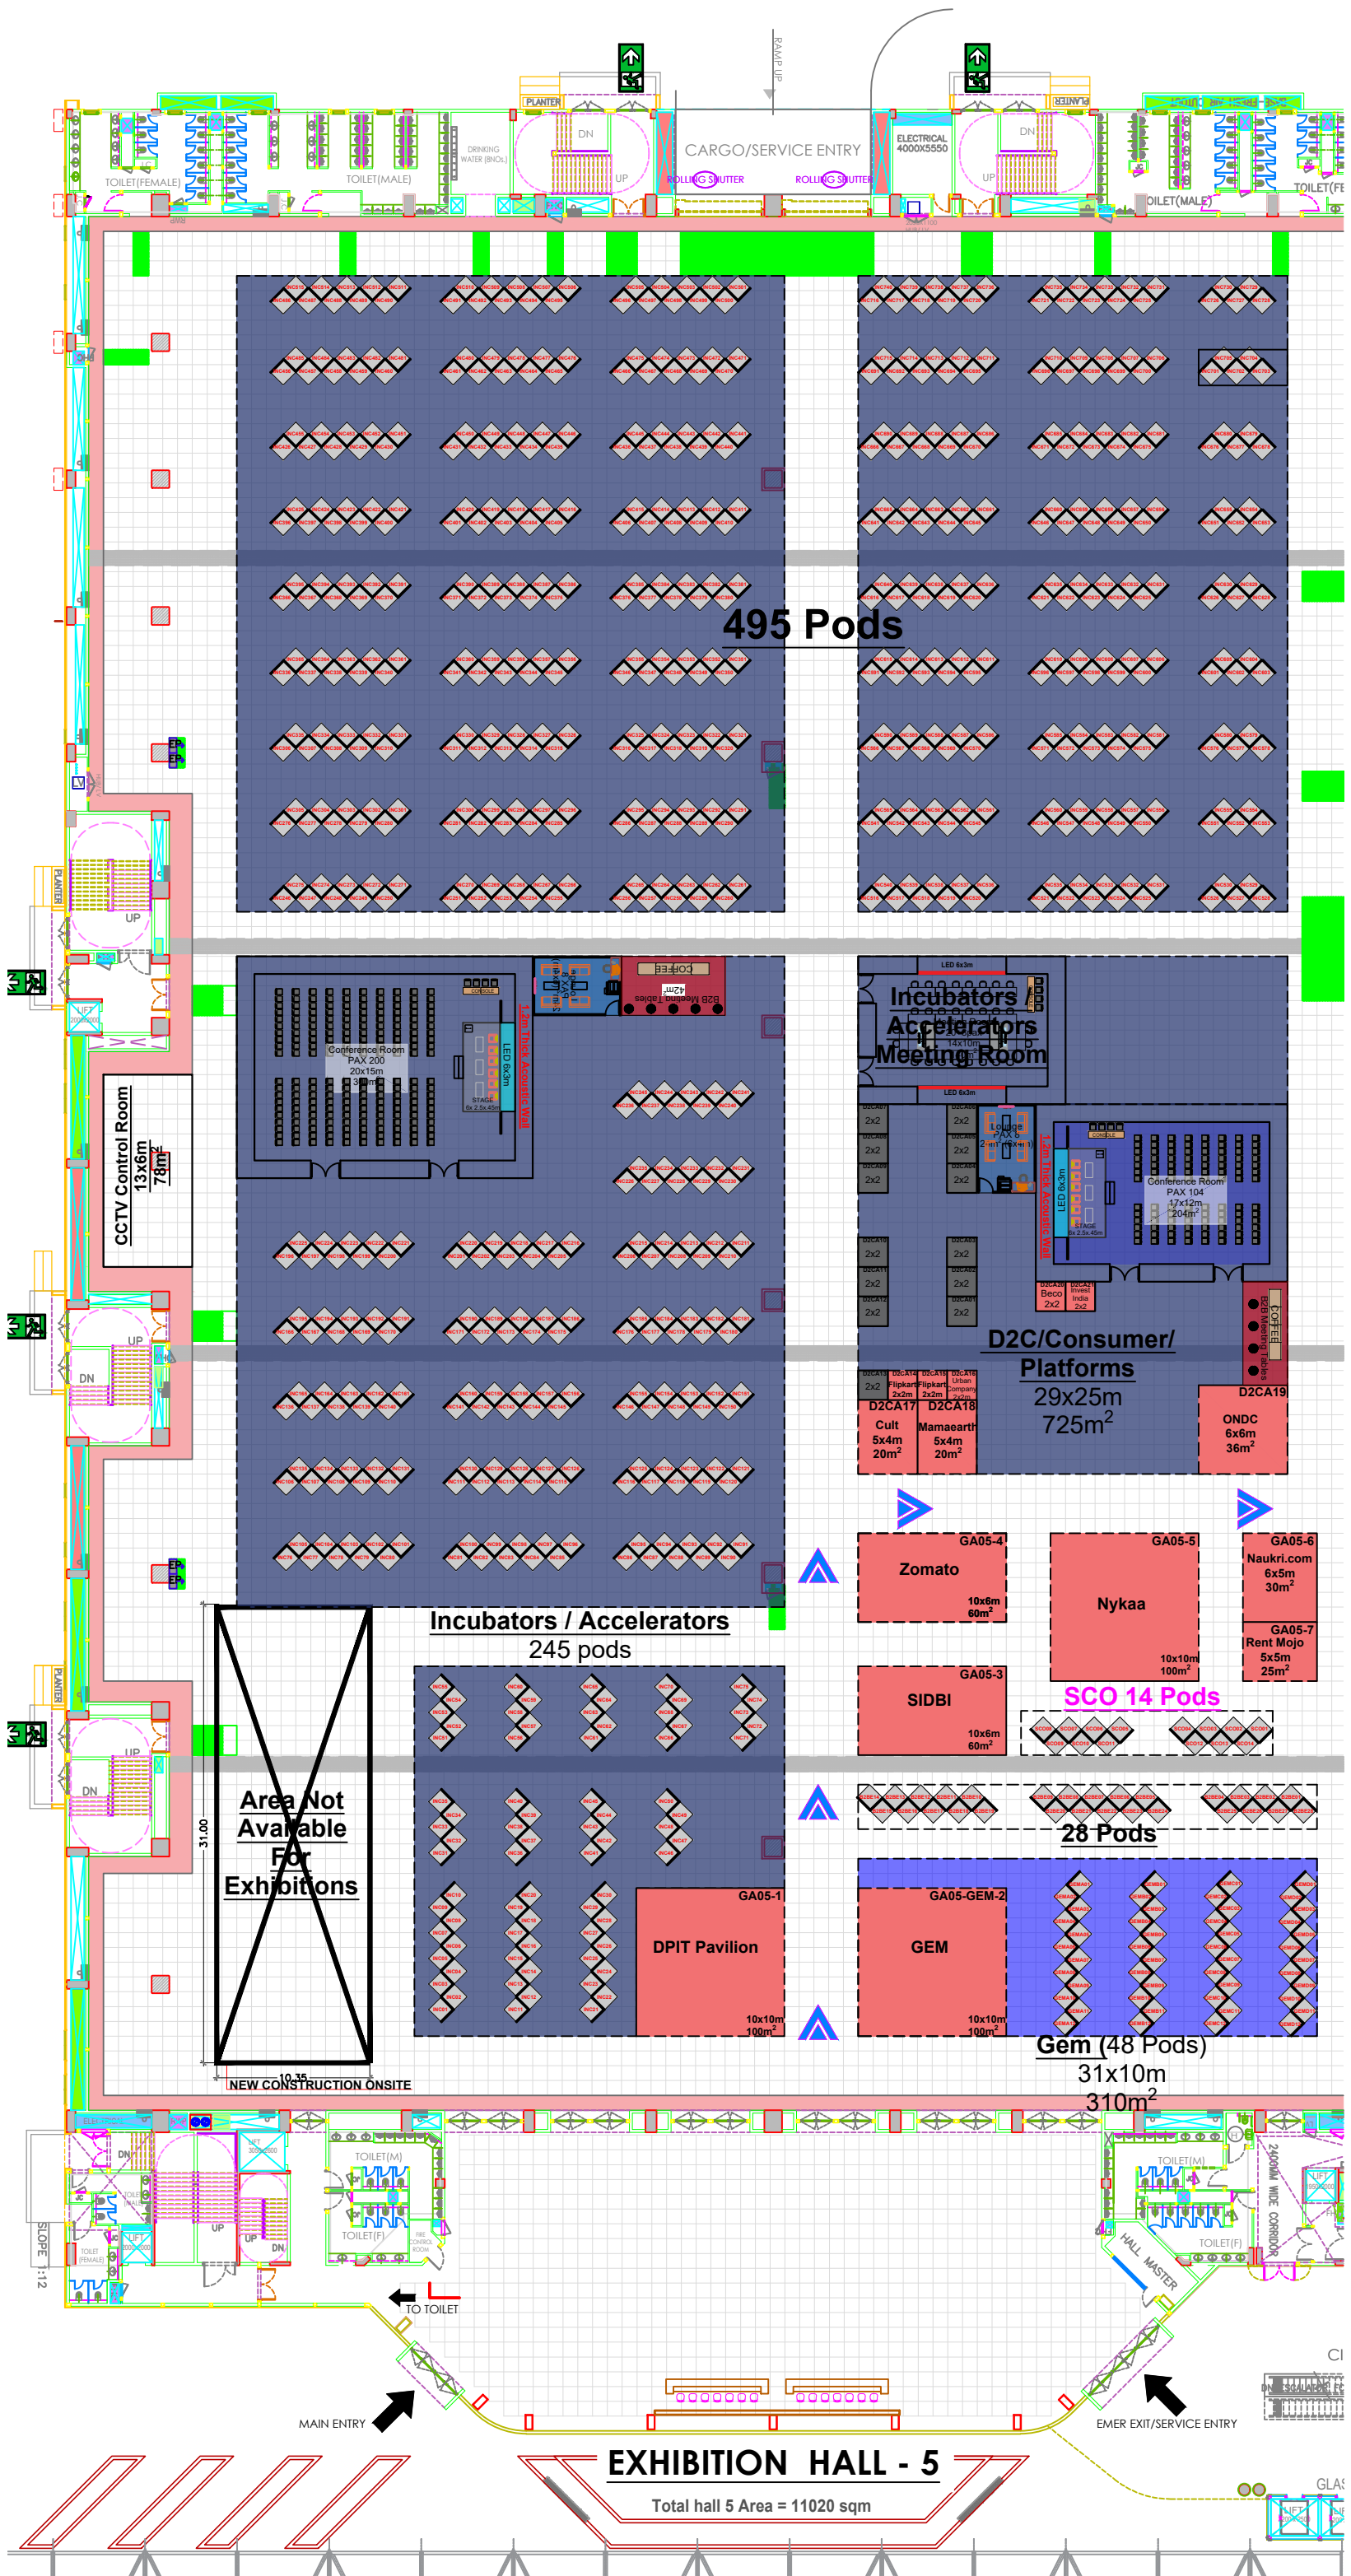

495 Pods

Incubators / Accelerators
245 pods

Area Not Available
For Exhibitions

GA05-4 Zomato 10x6m 60m²
 GA05-5 Nykaa 10x10m 100m²
 GA05-6 Naukri.com 6x5m 30m²
 GA05-7 Rent Mojo 5x5m 25m²
 GA05-3 SIDBI 10x6m 60m²

SCO 14 Pods

28 Pods

Gem (48 Pods)
31x10m
310m²

EXHIBITION HALL - 5

Total hall 5 Area = 11020 sqm